



Courtyard
Existing Hard Landscaping
and Planting at
The Old Dairy Health Centre

Project:
The Old Dairy Health Centre,
ODHC Gardening Group

Drawing : 1.1 Courtyard
Date: 19 February 2019

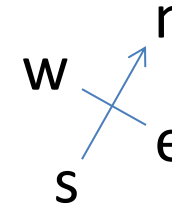



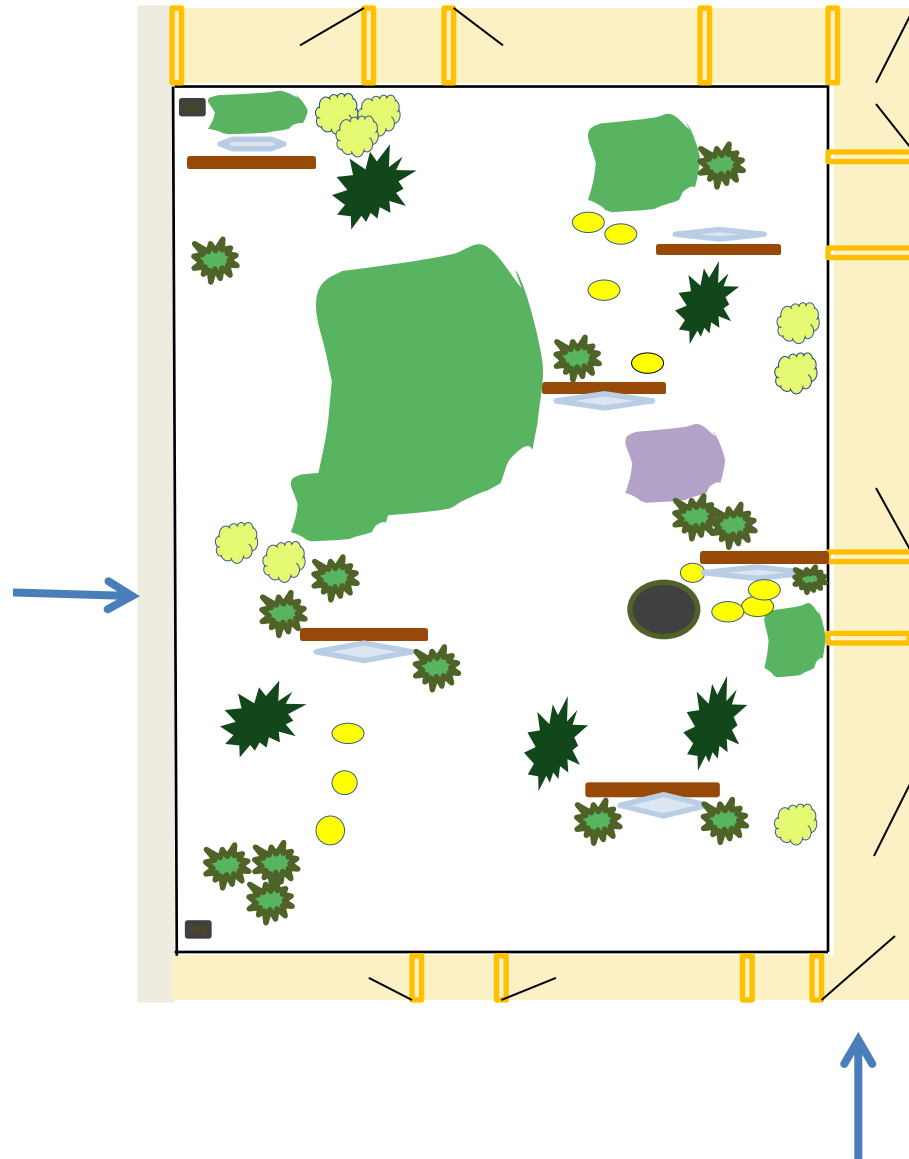






Tall boundary brick wall on western border of the garden



Three sides of the garden are surrounded by admin and consulting rooms with dividing concrete panels and doors opening on to a paved edge

Access to the courtyard garden is via this door

KEY:

-  Black bamboo
-  Hydrangea petiolaris
-  Sarcococca x 30+ bushes
-  Hellebores
-  Ferns, mostly hart's tongue
-  Euphorbia
-  Wooden screening panels (1.50 W x 1.80H x 0.20)
-  Drains
-  Manhole


NOTES:

1. The garden is flat and measures approximately
2. 9m x 7.5m
3. It is currently partly covered with bark but largely bare earth
4. Soil pH not tested but looks like heavy clay

Scale: approximately





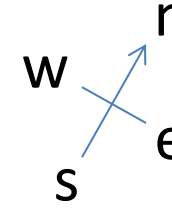

Courtyard
with plants removed apart
from climbing hydrangeas
The Old Dairy Health Centre



Project:
The Old Dairy Health Centre,
ODHC Gardening Group

Drawing : 1.2 Courtyard
Date: 19 February 2019

KEY:

-  Hydrangea petiolaris
-  Wooden screening panels (1.50 W x 1.80H x 0.20)
-  Drains
-  Manhole

NOTES:

1. The garden is flat and measures approximately 9m x 7.5m
2. It is currently partly covered with bark but largely bare earth
3. Soil pH not tested but looks like heavy clay

Tall boundary brick wall on western border of the garden




Three sides of the garden are surrounded by admin and consulting rooms with dividing concrete panels and doors opening on to a paved edge




Access to the courtyard garden will be via this door



Scale: approximately

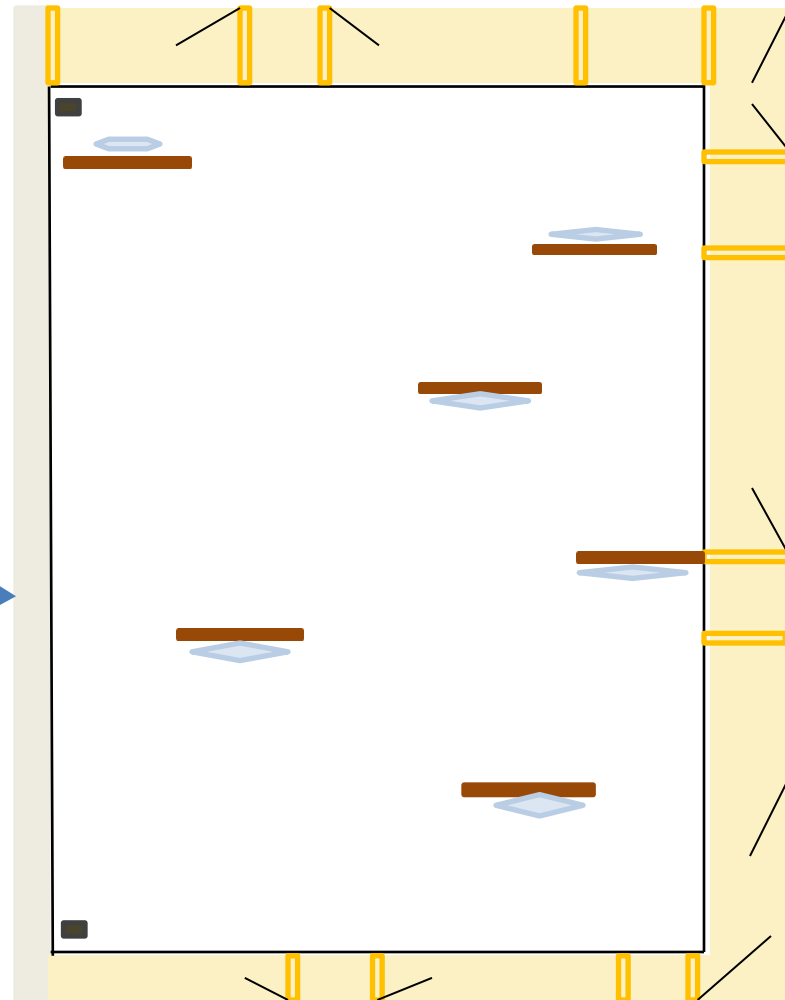

**Courtyard
Sketch Plan
Option 1:
Linear Raised Beds**

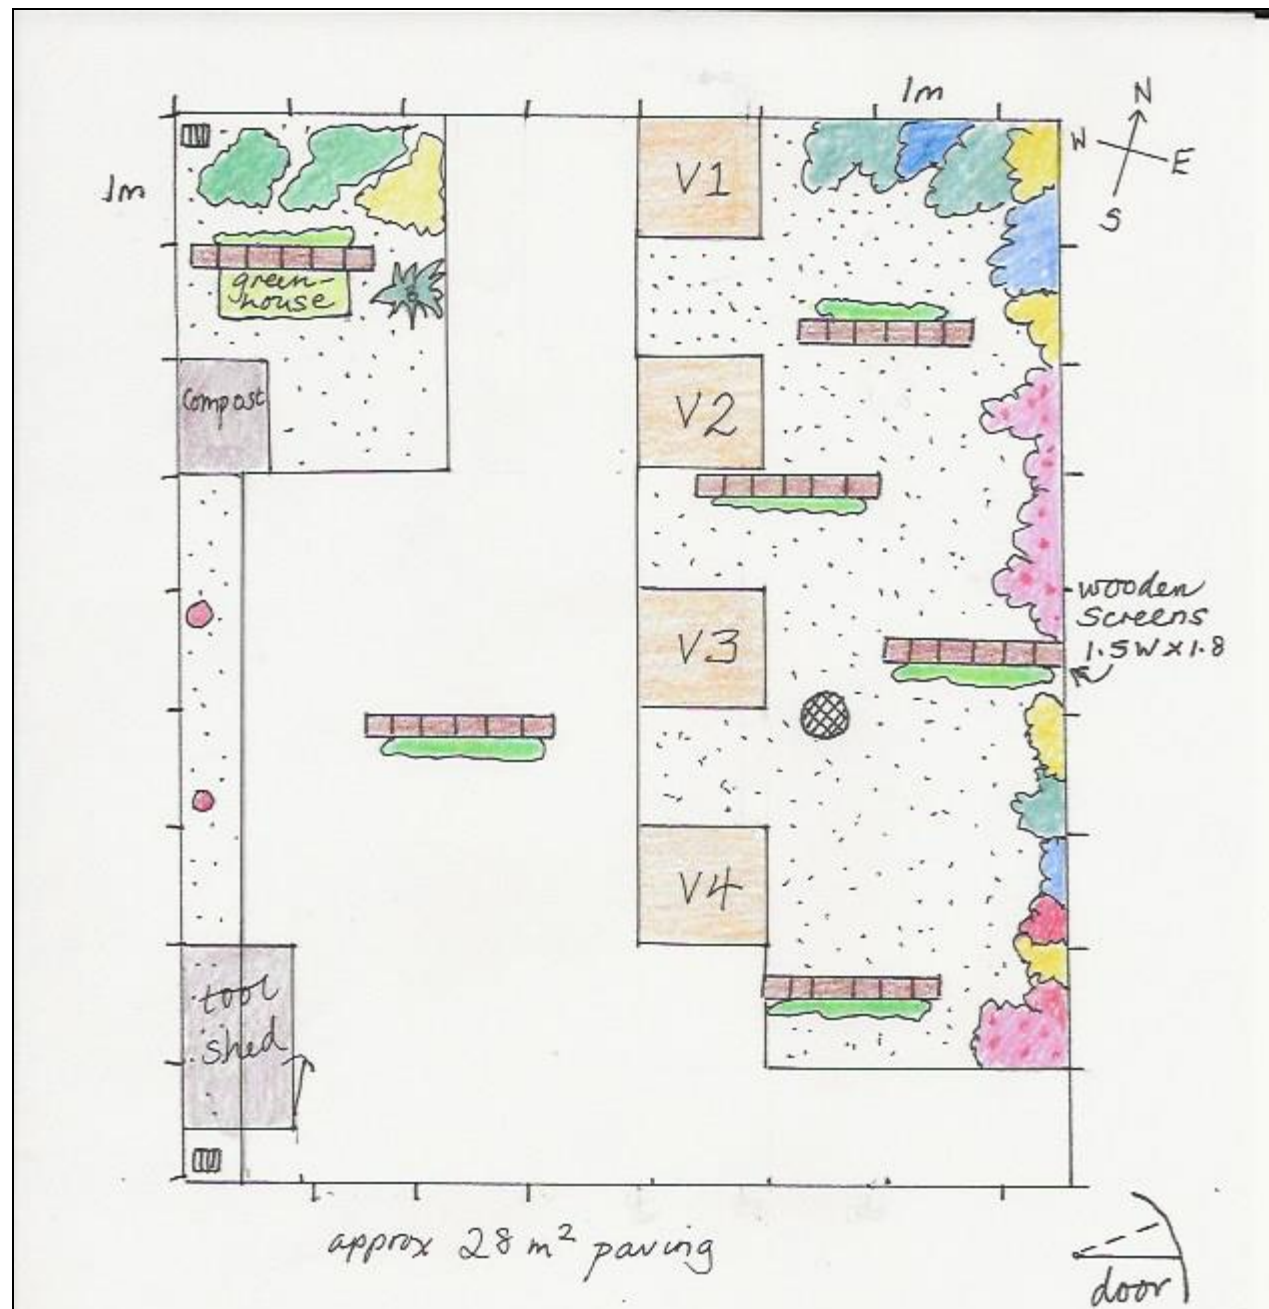

- KEY**
- existing *Hydrangea petiolaris*
 - existing *Sarcococca*, ferns, hellebores - some moved
 - existing bamboo
 - ornamental planting including herbs
 - Raised vegetable beds
 - espalier apples or elder for flowers & berries
 - bird bath over manhole
- NB. Water butt

Project:
The Old Dairy Health Centre,
ODHC Gardening Group

Drawing : 1.3 Courtyard
Date: 24 February 2019


KEY:

- Wooden screening panels (1.50 W x 1.80H x 0.20)
- Drains
- Manhole

NOTES:

1. The garden is flat and measures approximately 9m x 7.5m
2. Paved paths at least 1m wide
3. Gravel allows drainage and flexibility with planting
4. Exact location of components such as greenhouse, compost bins and shed can be determined later
5. Tap and water butt not shown – position of downpipes unknown
6. Raised beds may need to be further down the garden depending on sunlight
7. Colour of ornamentals planting on plan for clarity only, not plant suggestions

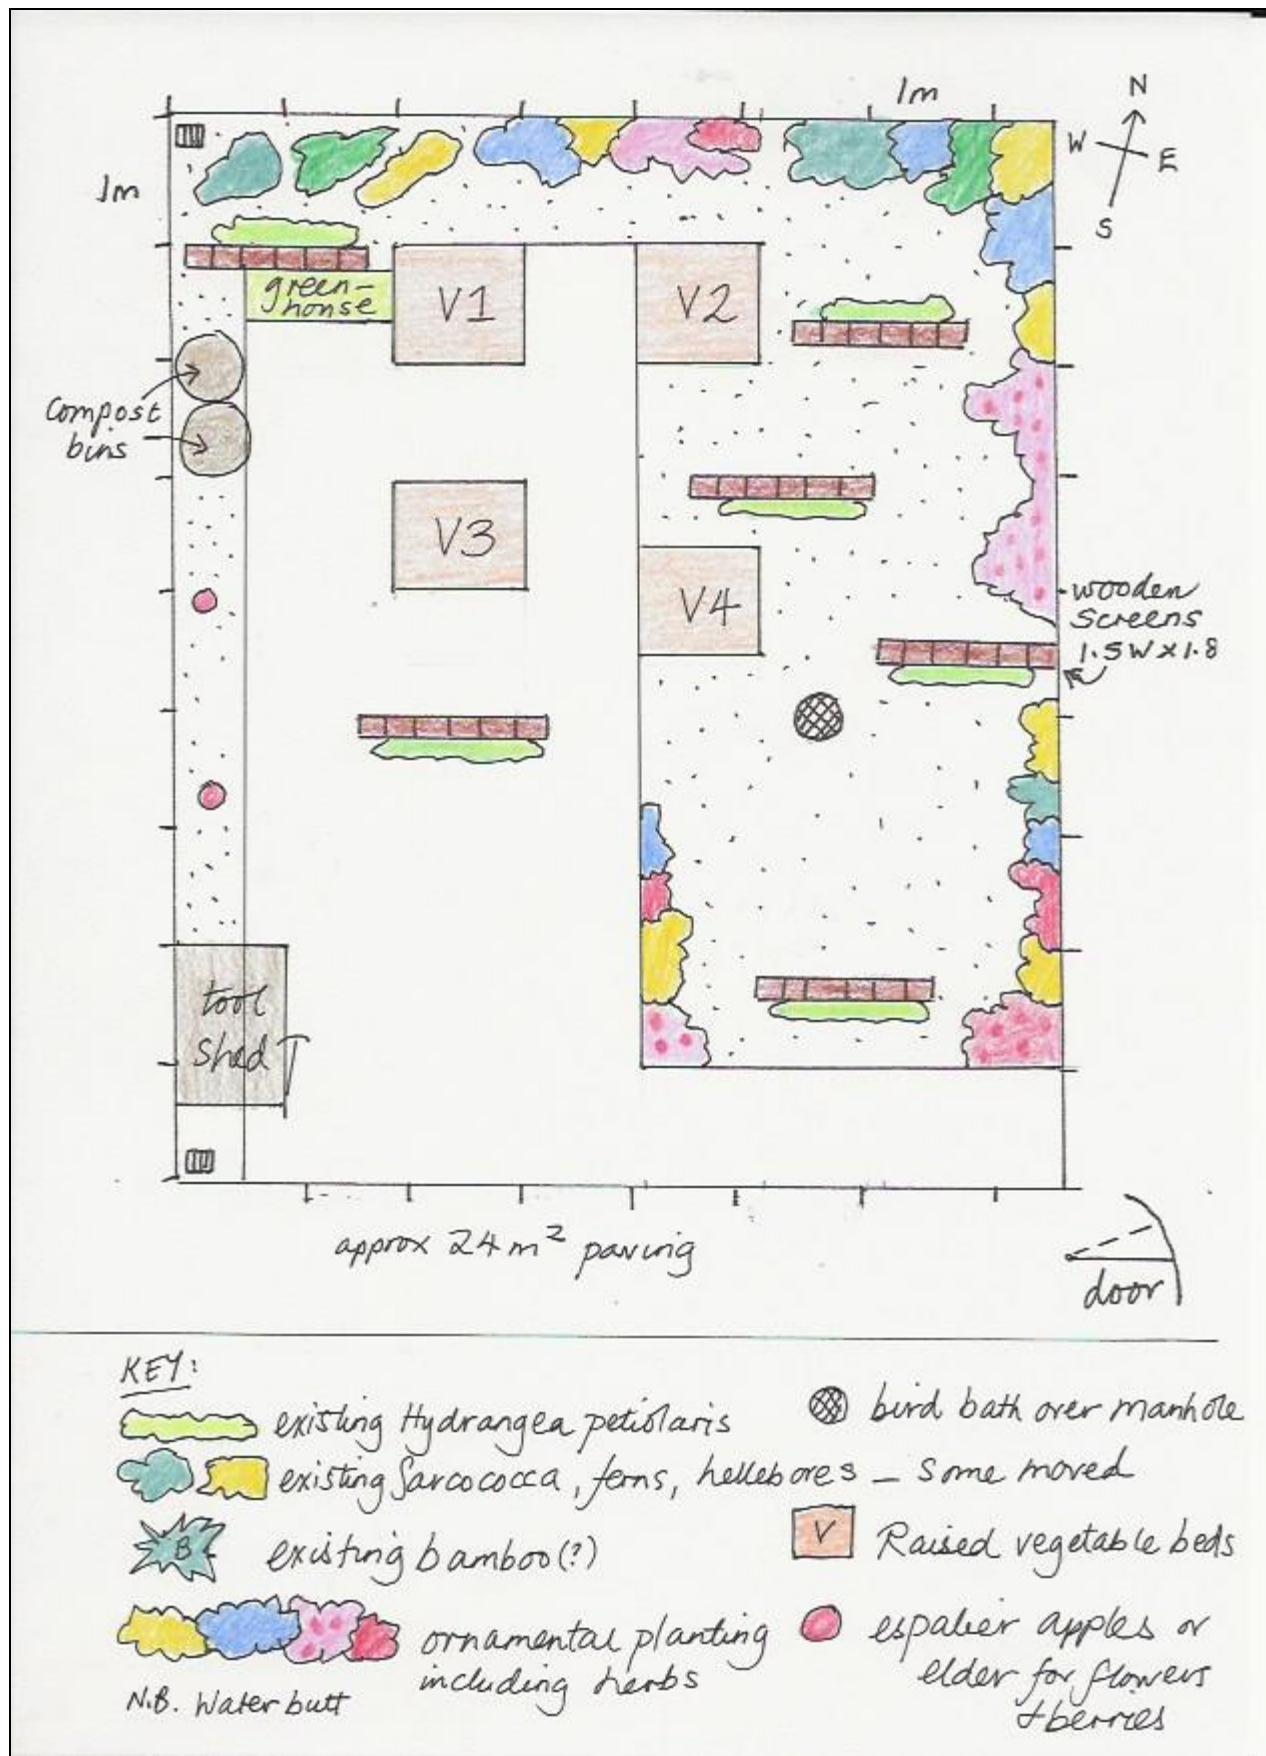


**Courtyard
Sketch Plan
Option 2:
Grid Raised Beds**



Project:
The Old Dairy Health Centre,
ODHC Gardening Group

Drawing : 1.4 Courtyard
Date: 19 February 2019

KEY:

-  Wooden screening panels (1.50 W x 1.80H x 0.20)
-  Drains
-  Manhole


NOTES:

1. The garden is flat and measures approximately 9m x 7.5m
2. Paths 1m wide
3. Gravel allows drainage and flexibility with planting
4. Exact location of components such as greenhouse, compost bins and shed can be determined later
5. Tap and water butt not shown - position of downpipes unknown
6. Colour of ornamental planting on plan for clarity only, not plant suggestions

**Front Garden
Existing Planting
The Old Dairy Health Centre**

Project:
The Old Dairy Health Centre,
ODHC Gardening Group


Drawing :
2.1 Front Garden
Date: 19 February 2019

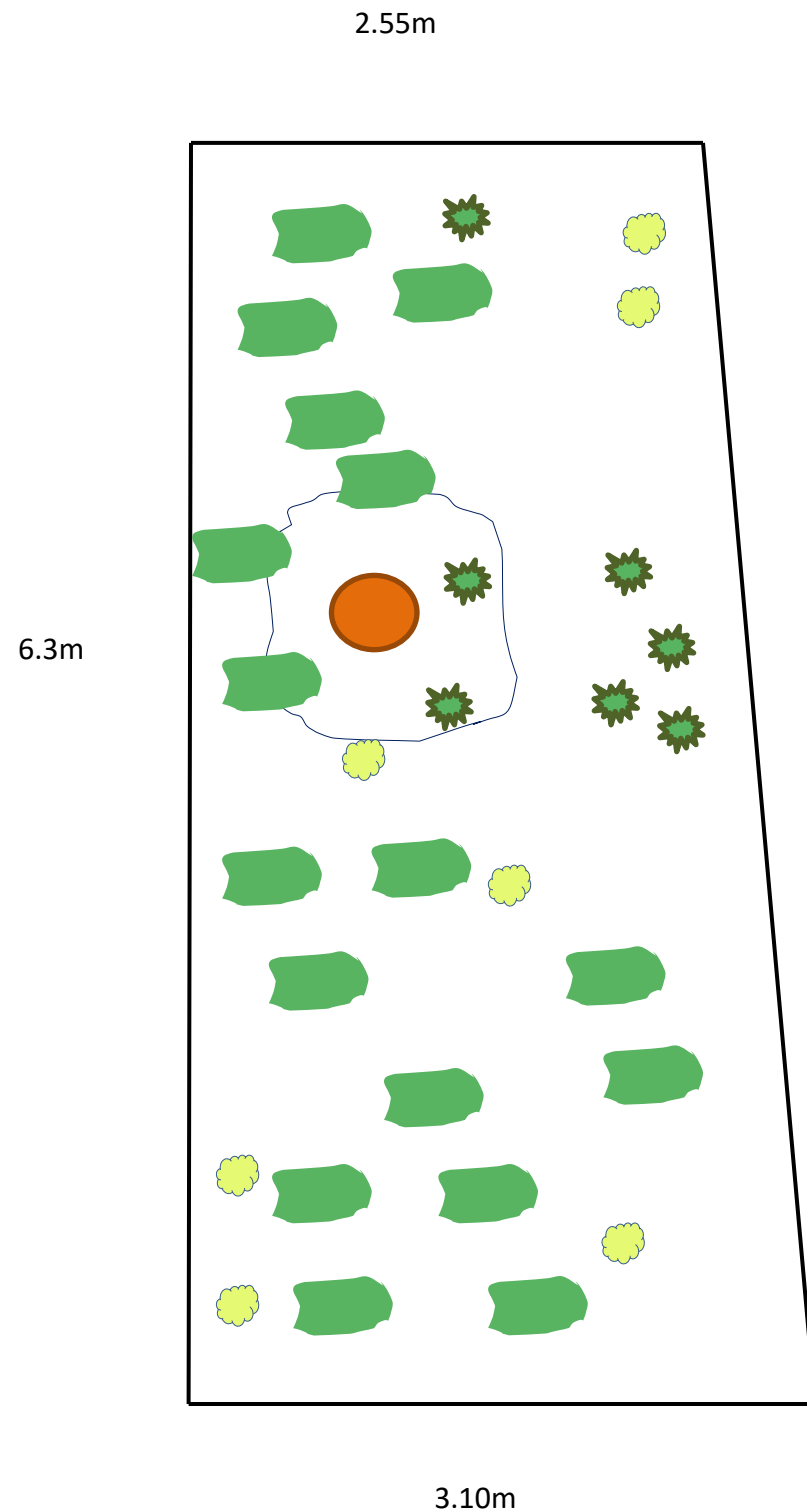





Surgery entrance

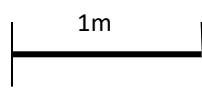Gate to pavement

Scale: approximately



KEY:

-  Sarcococca
-  Fern
-  Hellebore
-  Acer palmatum

NOTES:

1. A drain pipe runs along the full length of the plot along the wall and possibly one along the front edge.
2. The other front garden plot nearer the Surgery is smaller and has little light. It has similar plants and will be left as it is.


Sensory Garden – some Plant suggestions chosen for texture/scent/colour/shade loving or tolerant

Additional Shrubs:

- Choisya (E) – Mexican orange, scented
- Molinea caerulea - perennial grass - texture

Shade loving and shade tolerant Perennials:

- Japanese anemone
- Heuchera Palace Purple
- Dicentra (bleeding heart)
- Hemerocallis var. (day lily)
- Astrantia
- Aquilegia
- Astilbes
- Solomon's seal
- Phlox
- Persicaria

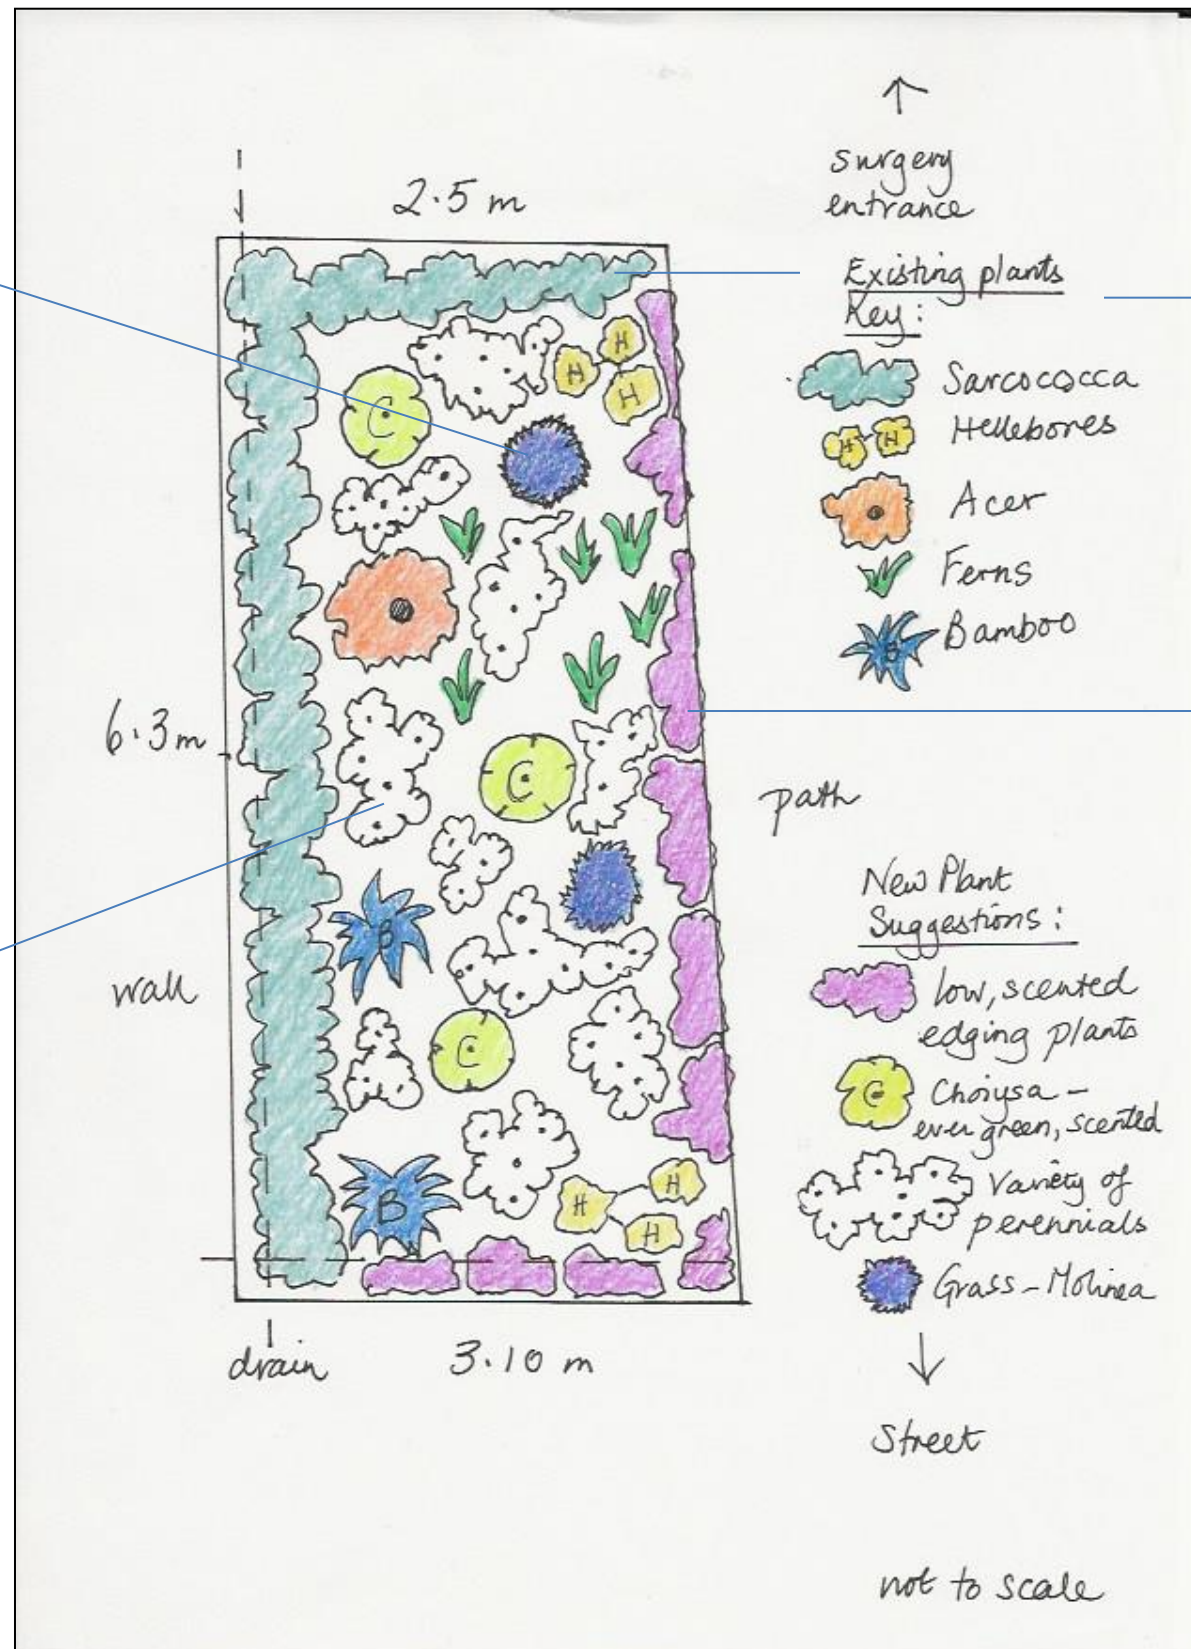

Existing plants:

- Sarcococca (E) – scented
- Bamboo (E) – sound
- Acer
- Hellebores (E)
- Ferns (E) – touch

Edging Plants:

- Hardy geraniums
- Variegated Apple mint
- Gold variegated lemon balm
- Viola odorata
- Alchemilla mollis
- Bergenia
- Primula

Note:

1. Annuals and bulbs interspersed for additional interest and colour.
2. Colours for contrast only and do not represent plant colours.

